

Dossier : 7994	Fichier : 7994_cc43.dgn		Report : M.P
----------------	-------------------------	--	--------------

Ind.	Date	Modification
A	20/06/18	Document d'origine



Yantris

SARL de Géomètres-Experts
Alliance de la SCP MAURY - CABANIS
et de la SELARL GEPLUS

A la mesure de vos projets !

YANTRIS • SARL de Géomètres Experts
142 Rue Bonnat - 31400 TOULOUSE
Tél. : 05 61 52 62 55 - contact@yantris.fr

PLAN DE VENTE

Lotissement "Les Jardins d'EALF"

18 Chemin de Larramet
Commune de TOURNEFEUILLE




Vente à

Section : BI N° : 586

Superficie : 707m²

► Position du lot

Date et signature de l'acquéreur

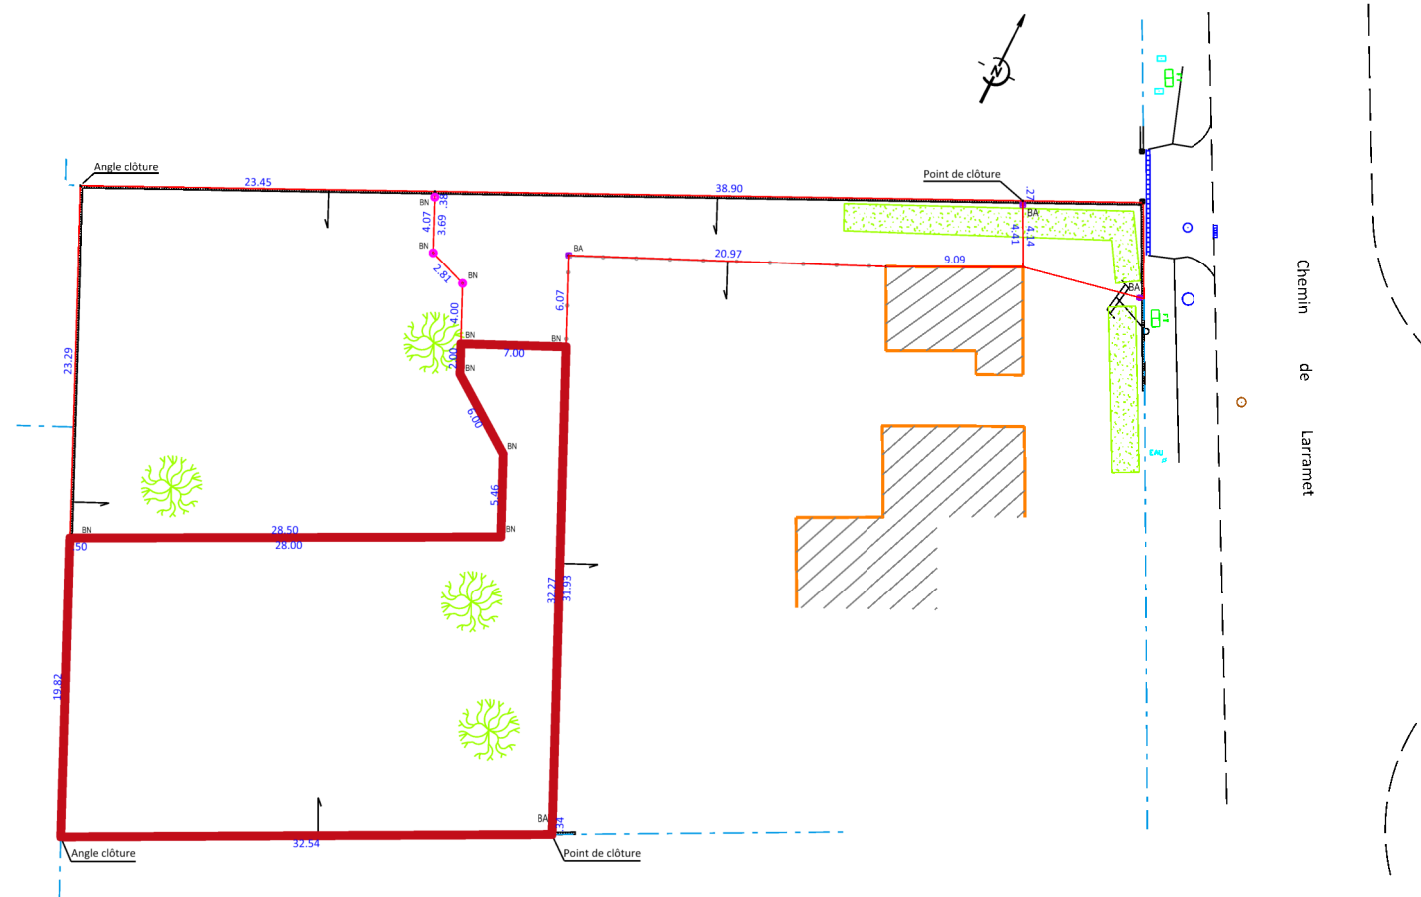

The planimetric map shows Lot 2 with the following details:

- Area and Orientation:** Lot 2 has an area of $S = 707 \text{ m}^2$ and a bearing of $BI - N^\circ 586$.
- Boundaries and Dimensions:**
 - North boundary: A horizontal line with a total length of 28.50 and a segment of 28.00.
 - East boundary: A vertical line with a total length of 31.93 and a segment of 32.27.
 - South boundary: A horizontal line with a length of 32.54.
 - West boundary: A vertical line with a length of 19.82.
 - Internal boundary: A red line with segments of 5.00, 28.00, 5.46, 6.00, 7.00, and 4.00.
- Features and Markers:**
 - Three green tree symbols are located within the lot.
 - Points labeled "BN" are marked at several locations along the boundaries.
 - A point labeled "BA" is marked at the bottom right corner.
 - A north arrow is located in the upper left quadrant.
 - Labels "Angle clôture" and "Point de clôture" are present at the bottom left and bottom right corners, respectively.

 BN Borne OGE nouvelle
 BA Borne OGE existante
 Application cadastrale
 Limite Réelle